


**Colour Schedule**

External		
Cladding	-	Surfmist
Roof	-	Zincalume
Flashings	-	Surfmist
Capping	-	Surfmist
Doors	-	White
Windows	-	White

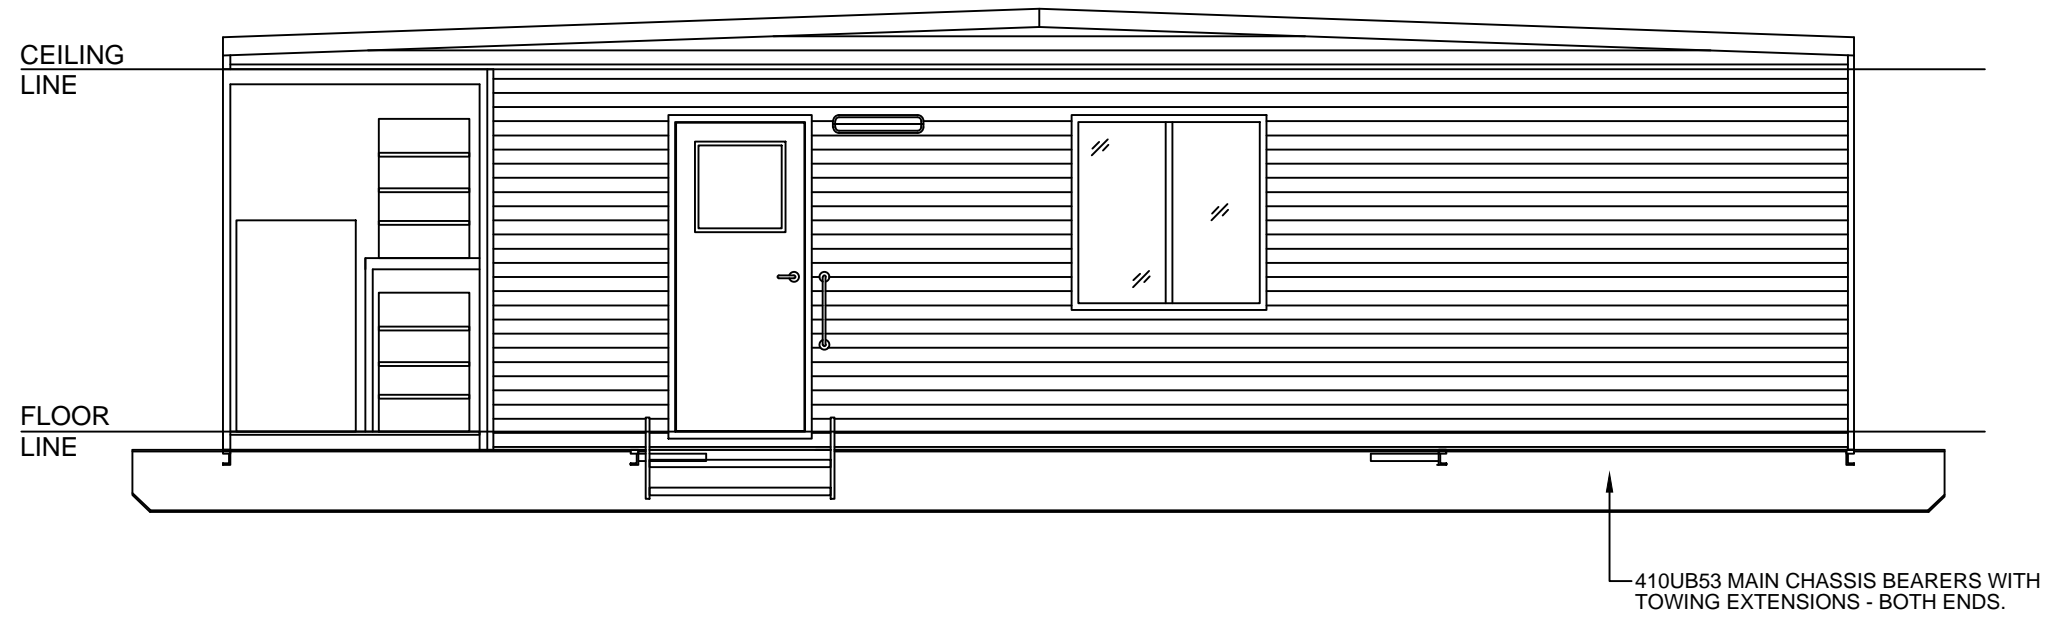

**10.8x3.3m Office / Crib Room - Front Elevation**

Scale 1:50

CLIENT APPROVAL

Signature: \_\_\_\_\_ Date: \_\_\_\_\_

Rev.	Description	Date	By
A	Issued for Client Review	29/09/17	BW
B	Increase Bearers to 410UB	24/10/17	BW



THIS DRAWING AND DESIGN IS THE SOLE PROPERTY OF JABEGIL PTY LTD T/A MULTITRADE BUILDING HIRE A.B.N. 36 010 138 600 IT MAY NOT BE REPRODUCED, COPIED WHOLE OR IN PART WITHOUT WRITTEN AUTHORITY.

CLIENT	DATE	
WHITEHAVEN COAL	24/10/17	
TITLE	SCALE	
10.8x3.0m OFFICE / CRIB ROOM	1:50	
DESIGN WIND LOAD	DRAWN	CHECKED
C2 (W50C)	BW	
DRAWING NUMBER	REVISION	SHEET SIZE
SQF-3173-02	B	A3