



PRELIMINARY DRAWING

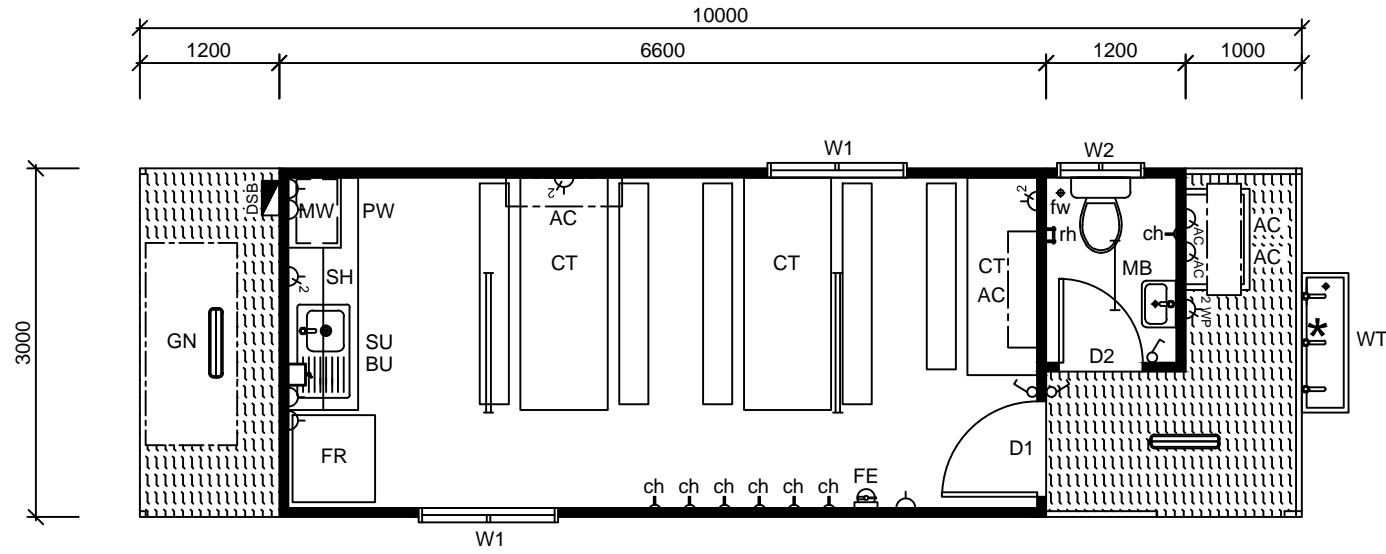

Revised Floor Plan - Option 2

Scale 1:75

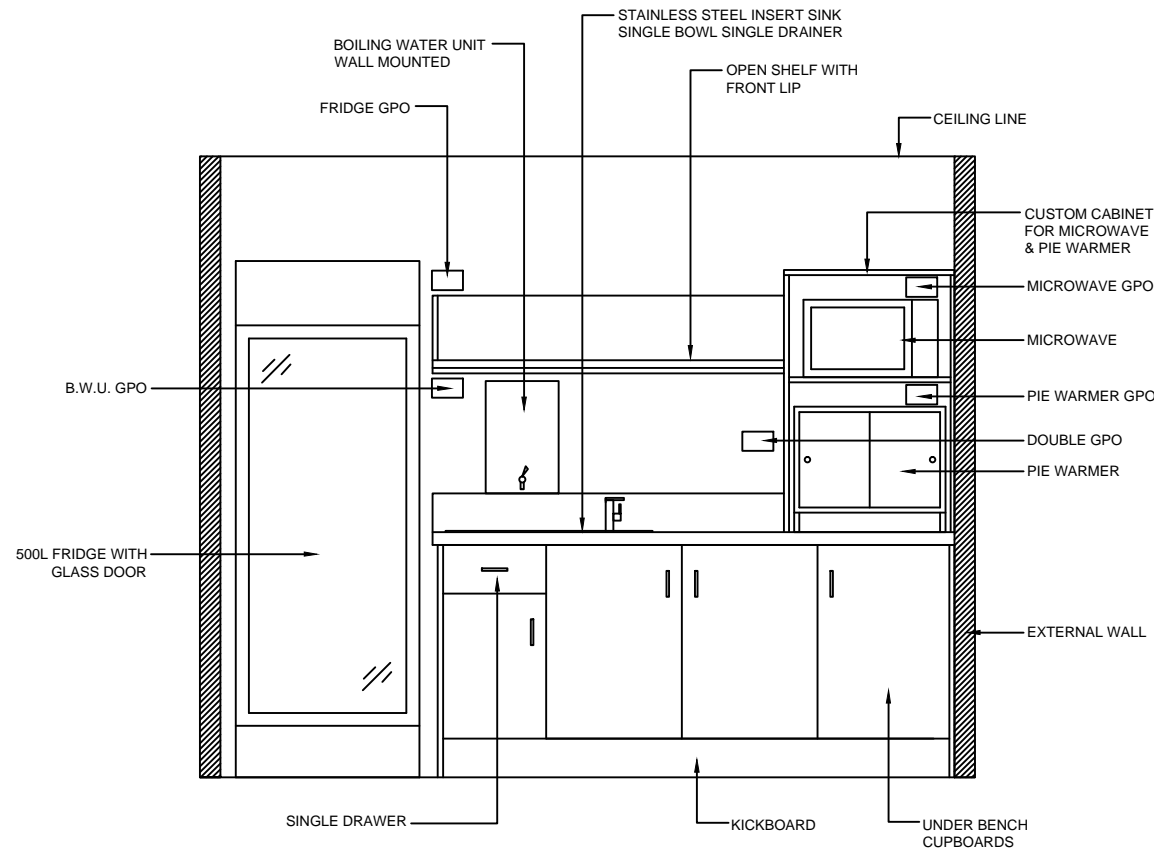

Kitchen (Front Elevation)

Scale 1:50

**NOTE: KITCHEN ELEVATION IS INDICATIVE ONLY*

Notes:

- D1 2040x820mm External Metal Clad Door With Glass Viewing Panel - Grey Glass & Door Closer.
- D2 2040x720mm External Metal Clad Door With Door Closer.
- W1 900x1200mm Sliding Glass Window - Grey Glass With Flyscreen & Holland Blind
- W2 300x750mm Obscure Glass Vented Window With Flyscreen.
- AC 2.5kw Mitsubishi Heavy Industries Reverse Cycle Split System Reverse Cycle Air Conditioner. External Units Mounted On Custom Frame For Mounting One Unit Over The Other.
- GN 15.0kVA Mine Spec Diesel Generator.
- SU Bench Top & Splashback, Lockable Cupboards & Single Drawer Under, Single Bowl Single Drainer (Cold Only)
- SH 300mm Wide Shelf With Front Lip.
- BU 3.0 Ltr Boiling Water Unit - Wall Mounted.
- FR Approx. 500 Ltr All Fridge With Glass Door.
- MW Approx. 30 Ltr Microwave.
- PW Pie Warmer.
- CT Custom Size Crib Table With Padded Bench Seats.
- WT 1200mm Stainless Steel Wash Trough With 3 Taps (Cold).

CLIENT APPROVAL

Signature: _____ Date: _____

Rev.	Description	Date	By
A	Issued for Client Review	11/10/17	BW
B	Kitchen Layout Changed	01/11/17	BW



THIS DRAWING AND DESIGN IS THE SOLE PROPERTY OF JABEGIL PTY LTD T/A MULTITRADE BUILDING HIRE A.B.N. 36 010 138 600 IT MAY NOT BE REPRODUCED, COPIED WHOLE OR IN PART WITHOUT WRITTEN AUTHORITY.

CLIENT	DATE	
PEAK DOWNS MINE	01/11/17	
TITLE	SCALE	
CRIB ROOM LAYOUT OPTIONS	1:75	
DESIGN WIND LOAD	DRAWN	CHECKED
	BW	
DRAWING NUMBER	REVISION	SHEET SIZE
SQF-3143-11	B	A3